




SPA VILNIUS
ANYKŠČIAI





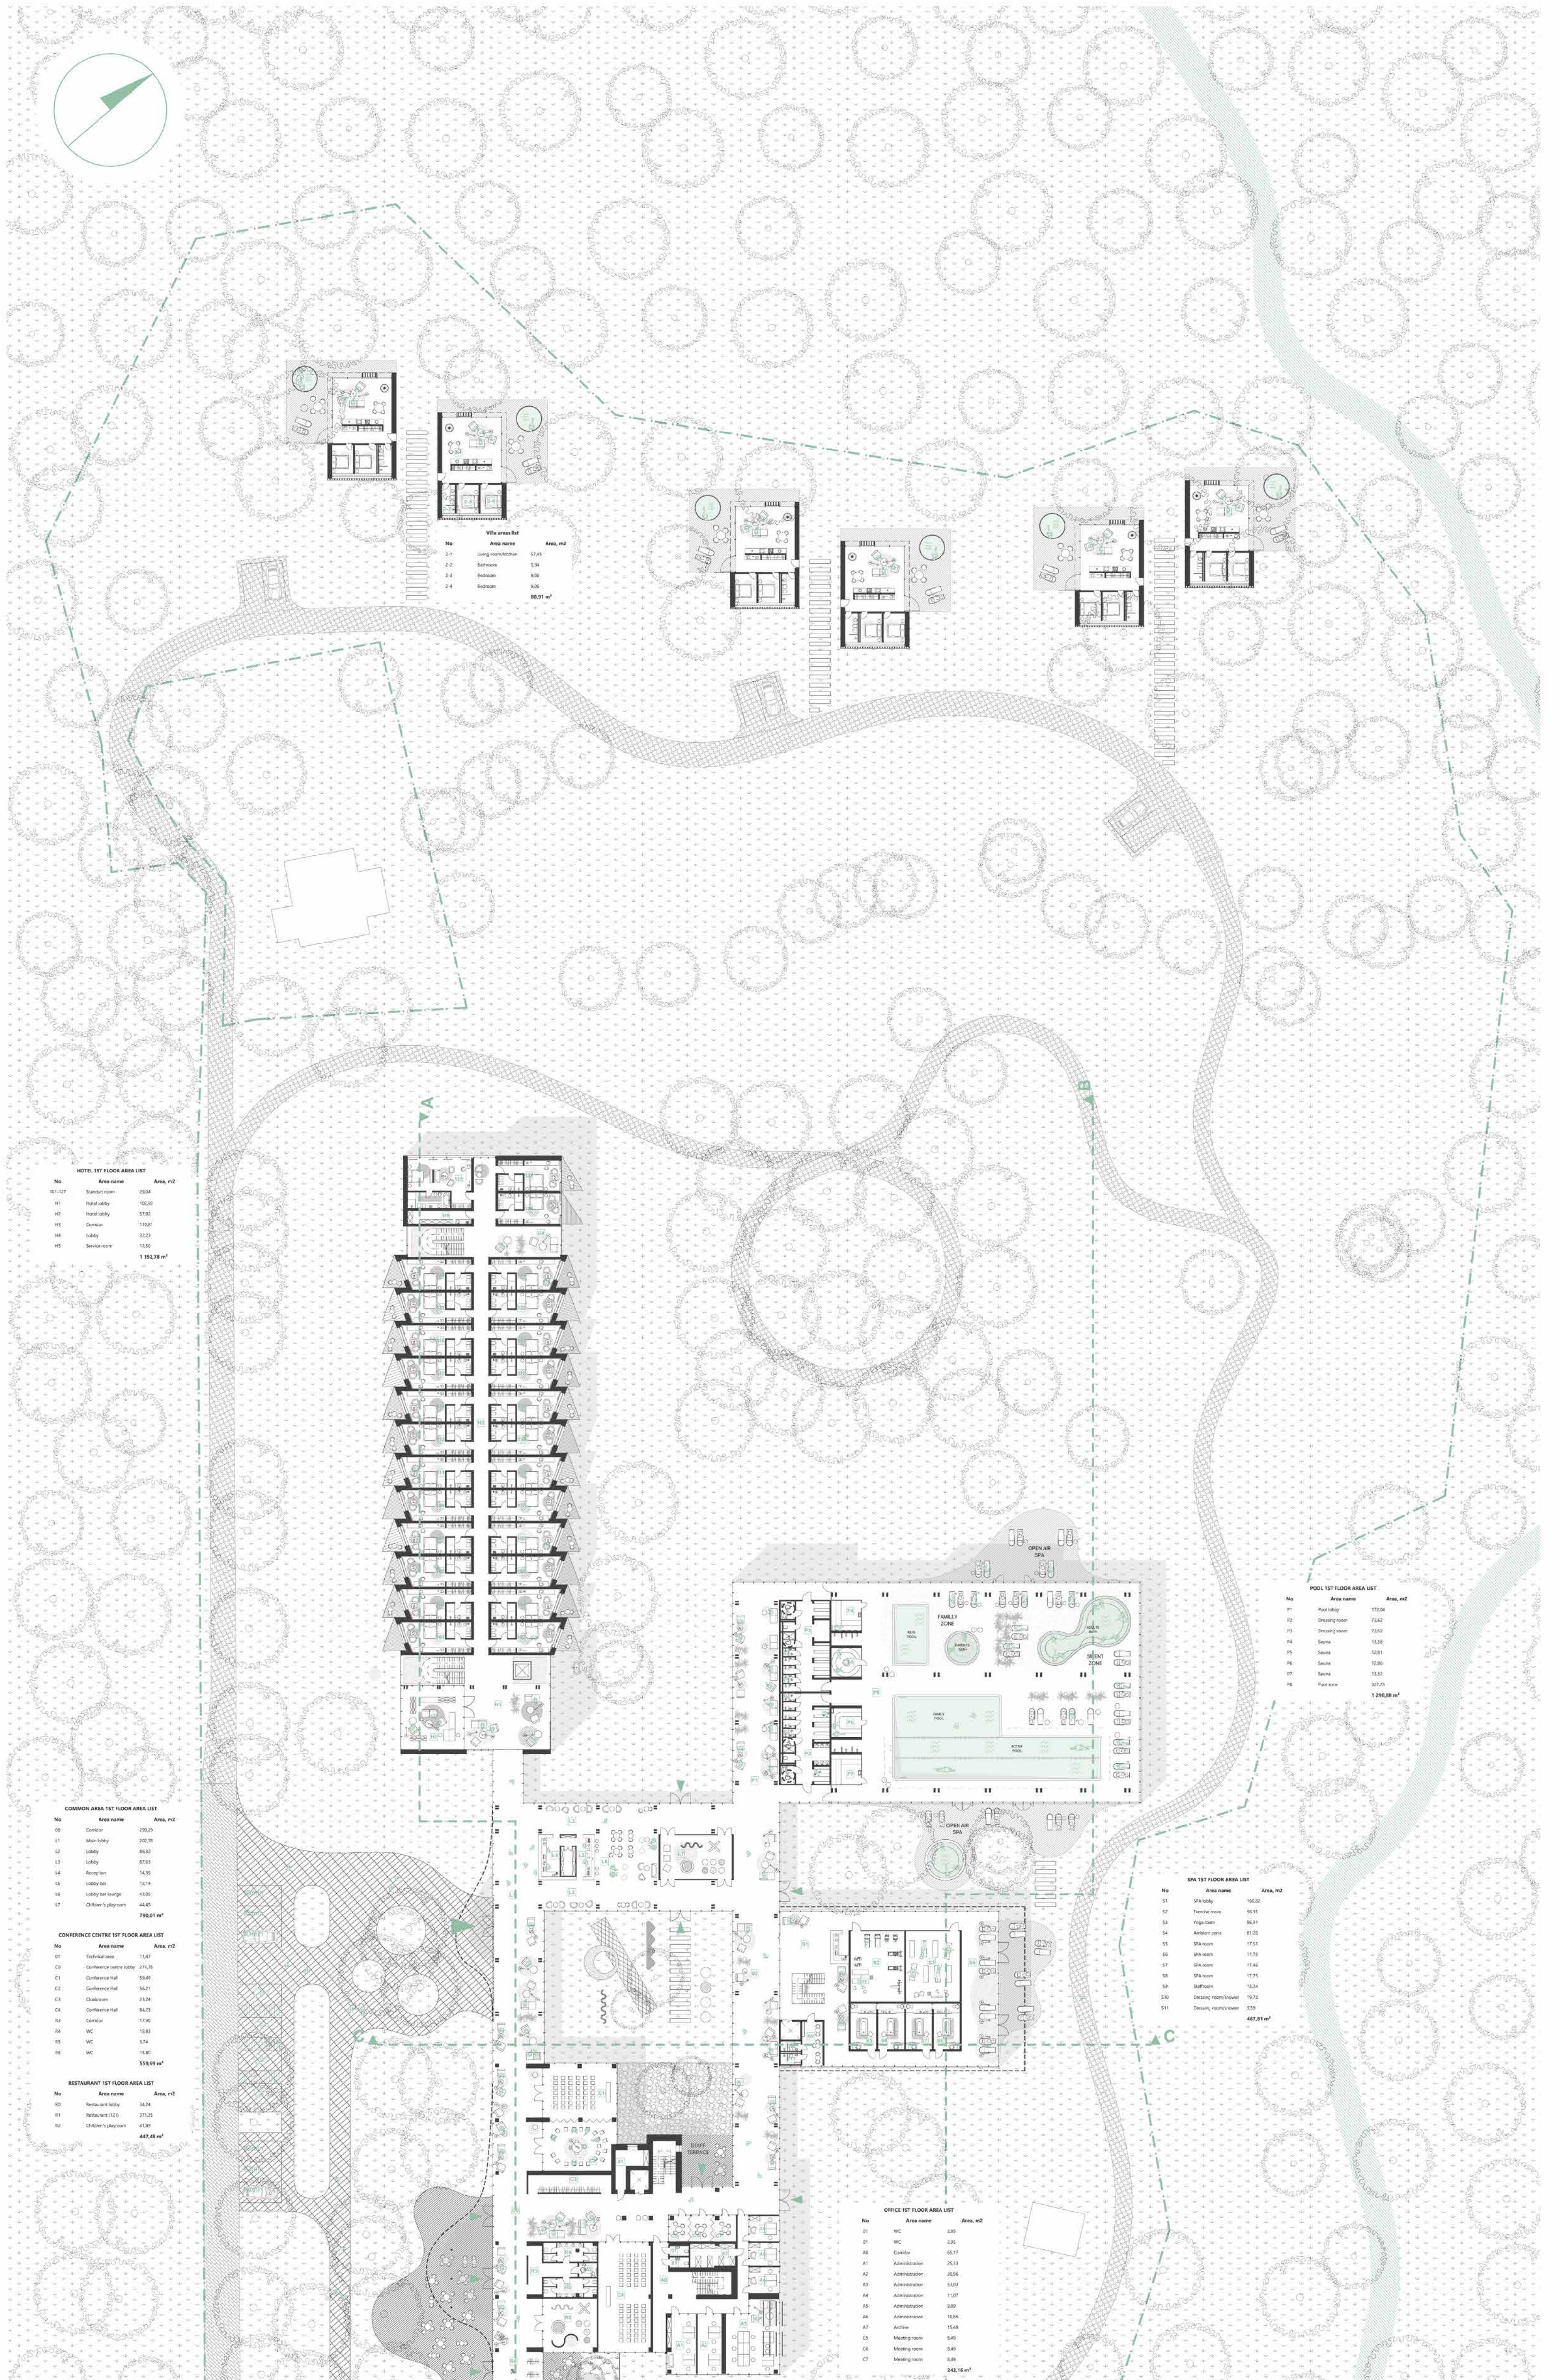

VILLA AREA LIST

No	Area name	Area, m ²

HOTEL 1ST FLOOR AREA LIST

No	Area name	Area, m ²
H1	Hotel lobby	130,81
H2	Hotel lobby	57,02
H3	Corridor	110,81
H4	Lobby	52,23
H5	Service room	11,50
		1.152,78 m²

COMMON AREA 1ST FLOOR AREA LIST

No	Area name	Area, m ²
00	Corridor	299,29
L1	Main lobby	202,78
L2	Lobby	80,37
L3	Lobby	87,51
L4	Reception	14,55
L5	Lobby bar	12,14
L6	Lobby bar lounge	43,02
L7	Children's playground	44,45
		792,91 m²

CONFERENCE CENTRE 1ST FLOOR AREA LIST

No	Area name	Area, m ²

RESTAURANT 1ST FLOOR AREA LIST

No	Area name	Area, m ²
R0	Restaurant lobby	34,24

POOL 1ST FLOOR AREA LIST

No	Area name	Area, m ²
		1.296,89 m²






SPA 1ST FLOOR AREA LIST


No	Area name	Area, m ²

OFFICE 1ST FLOOR AREA LIST

No	Area name	Area, m ²
		243,16 m²



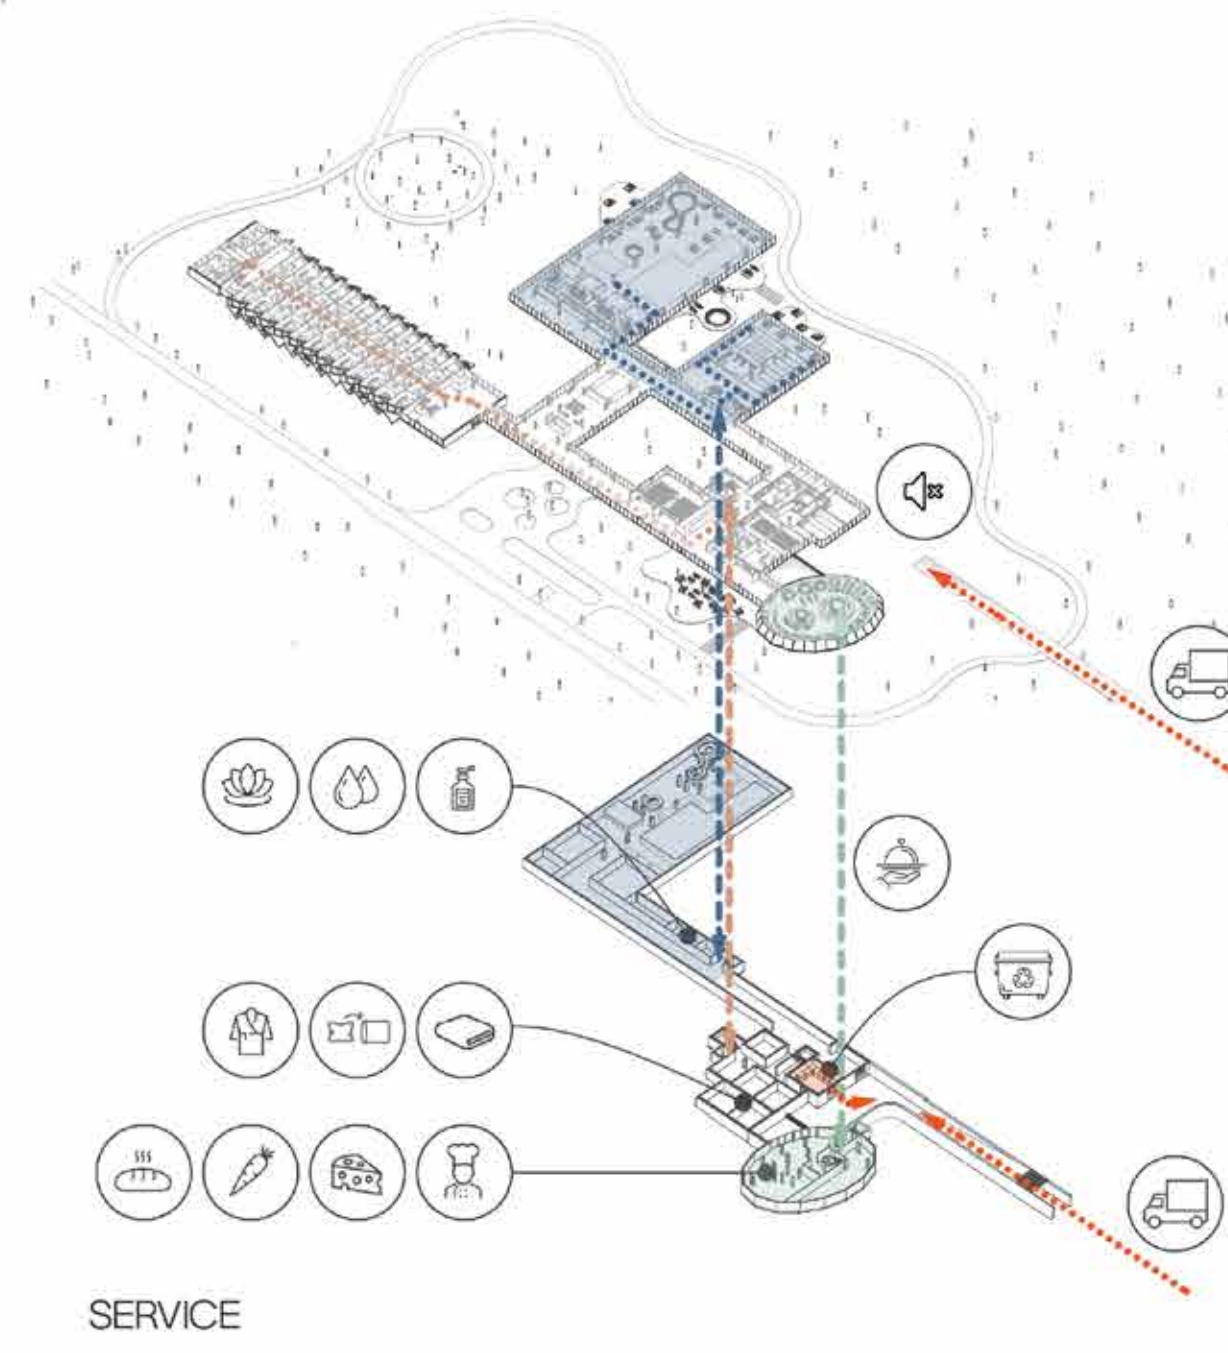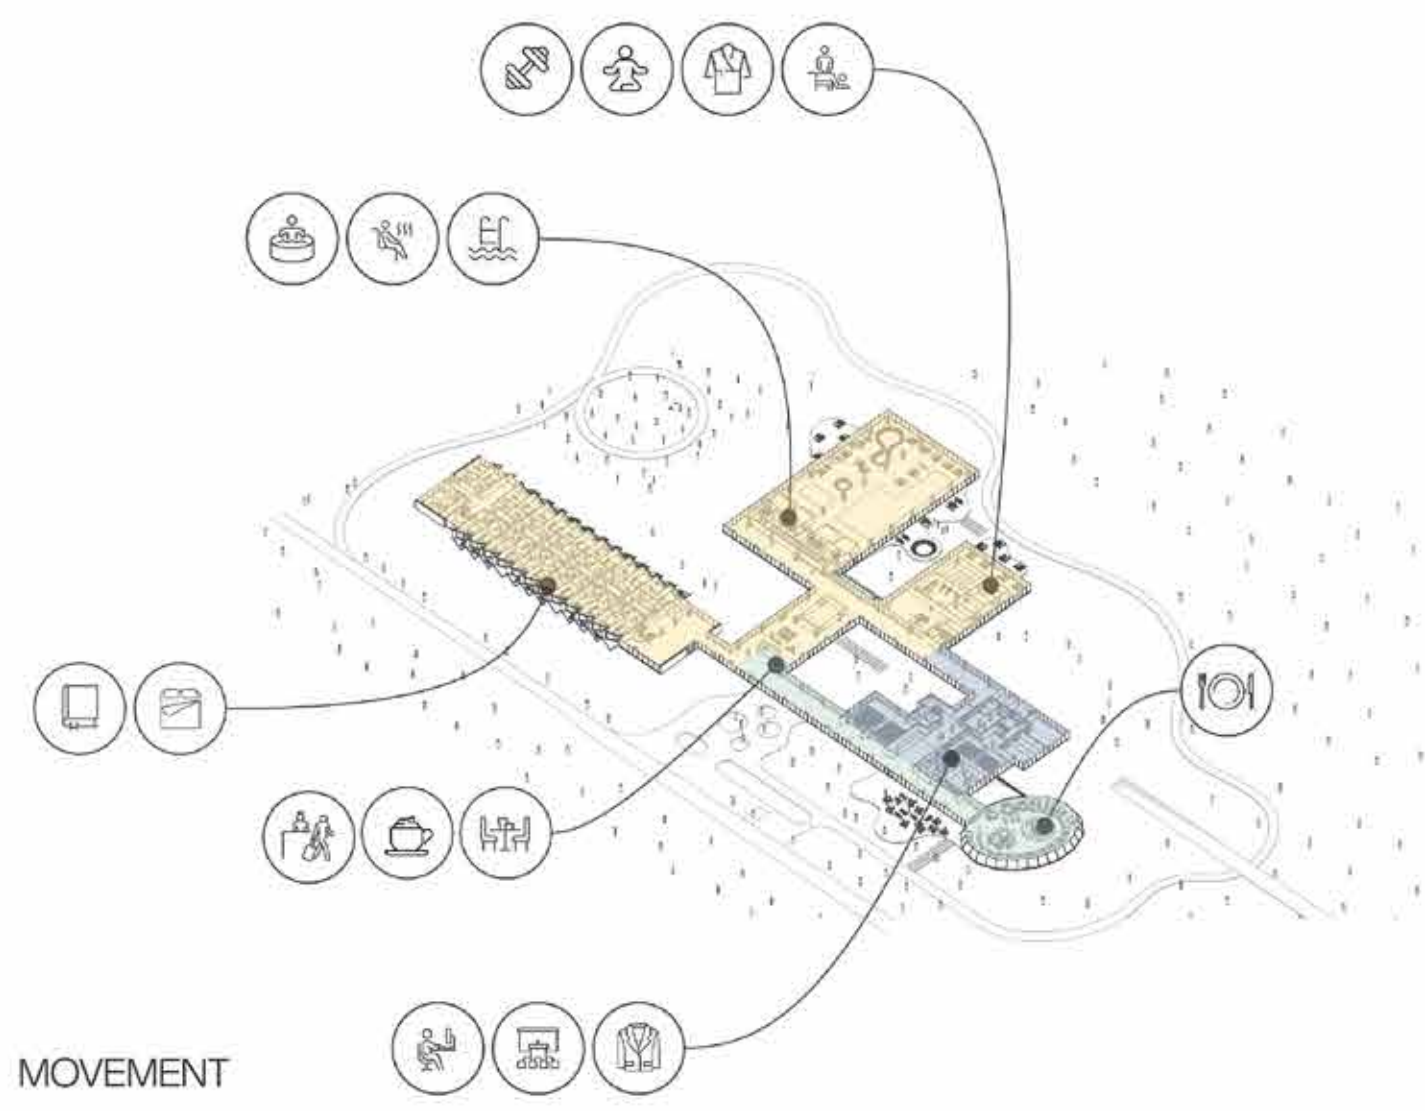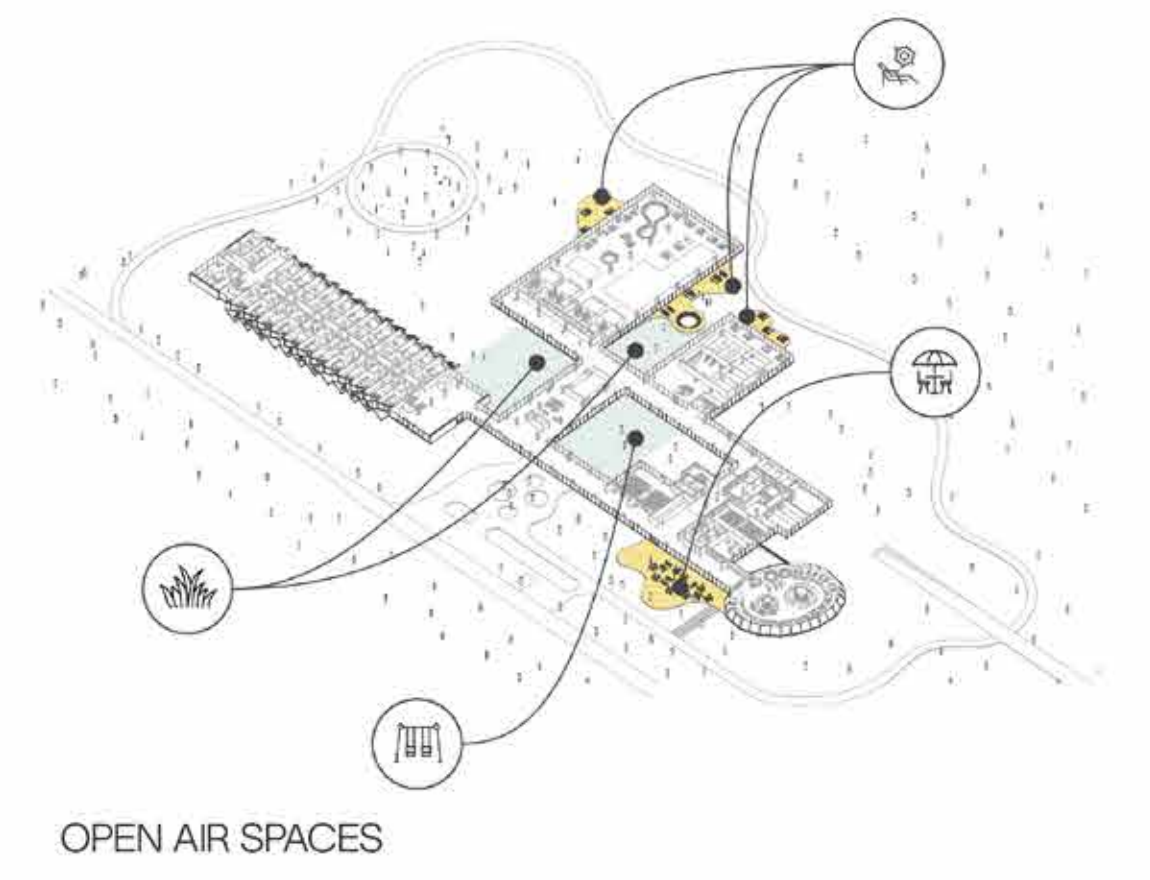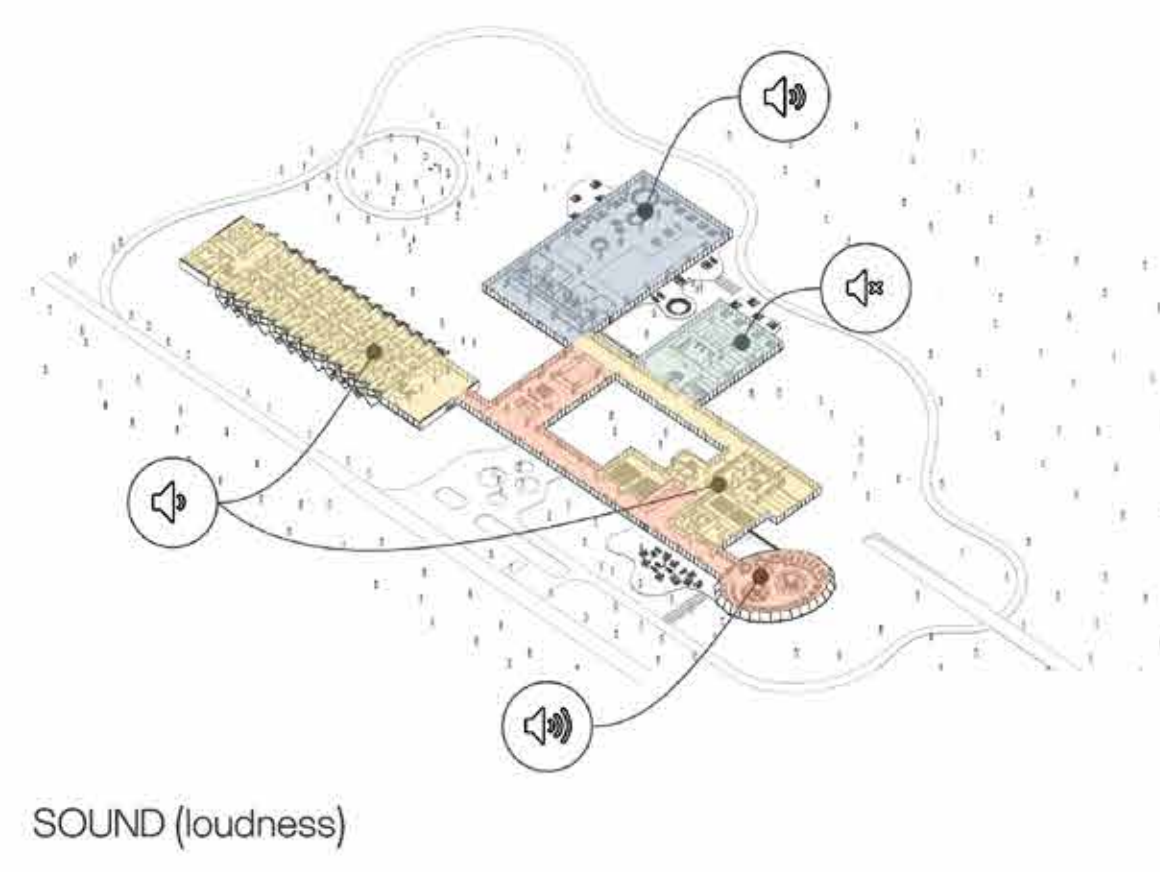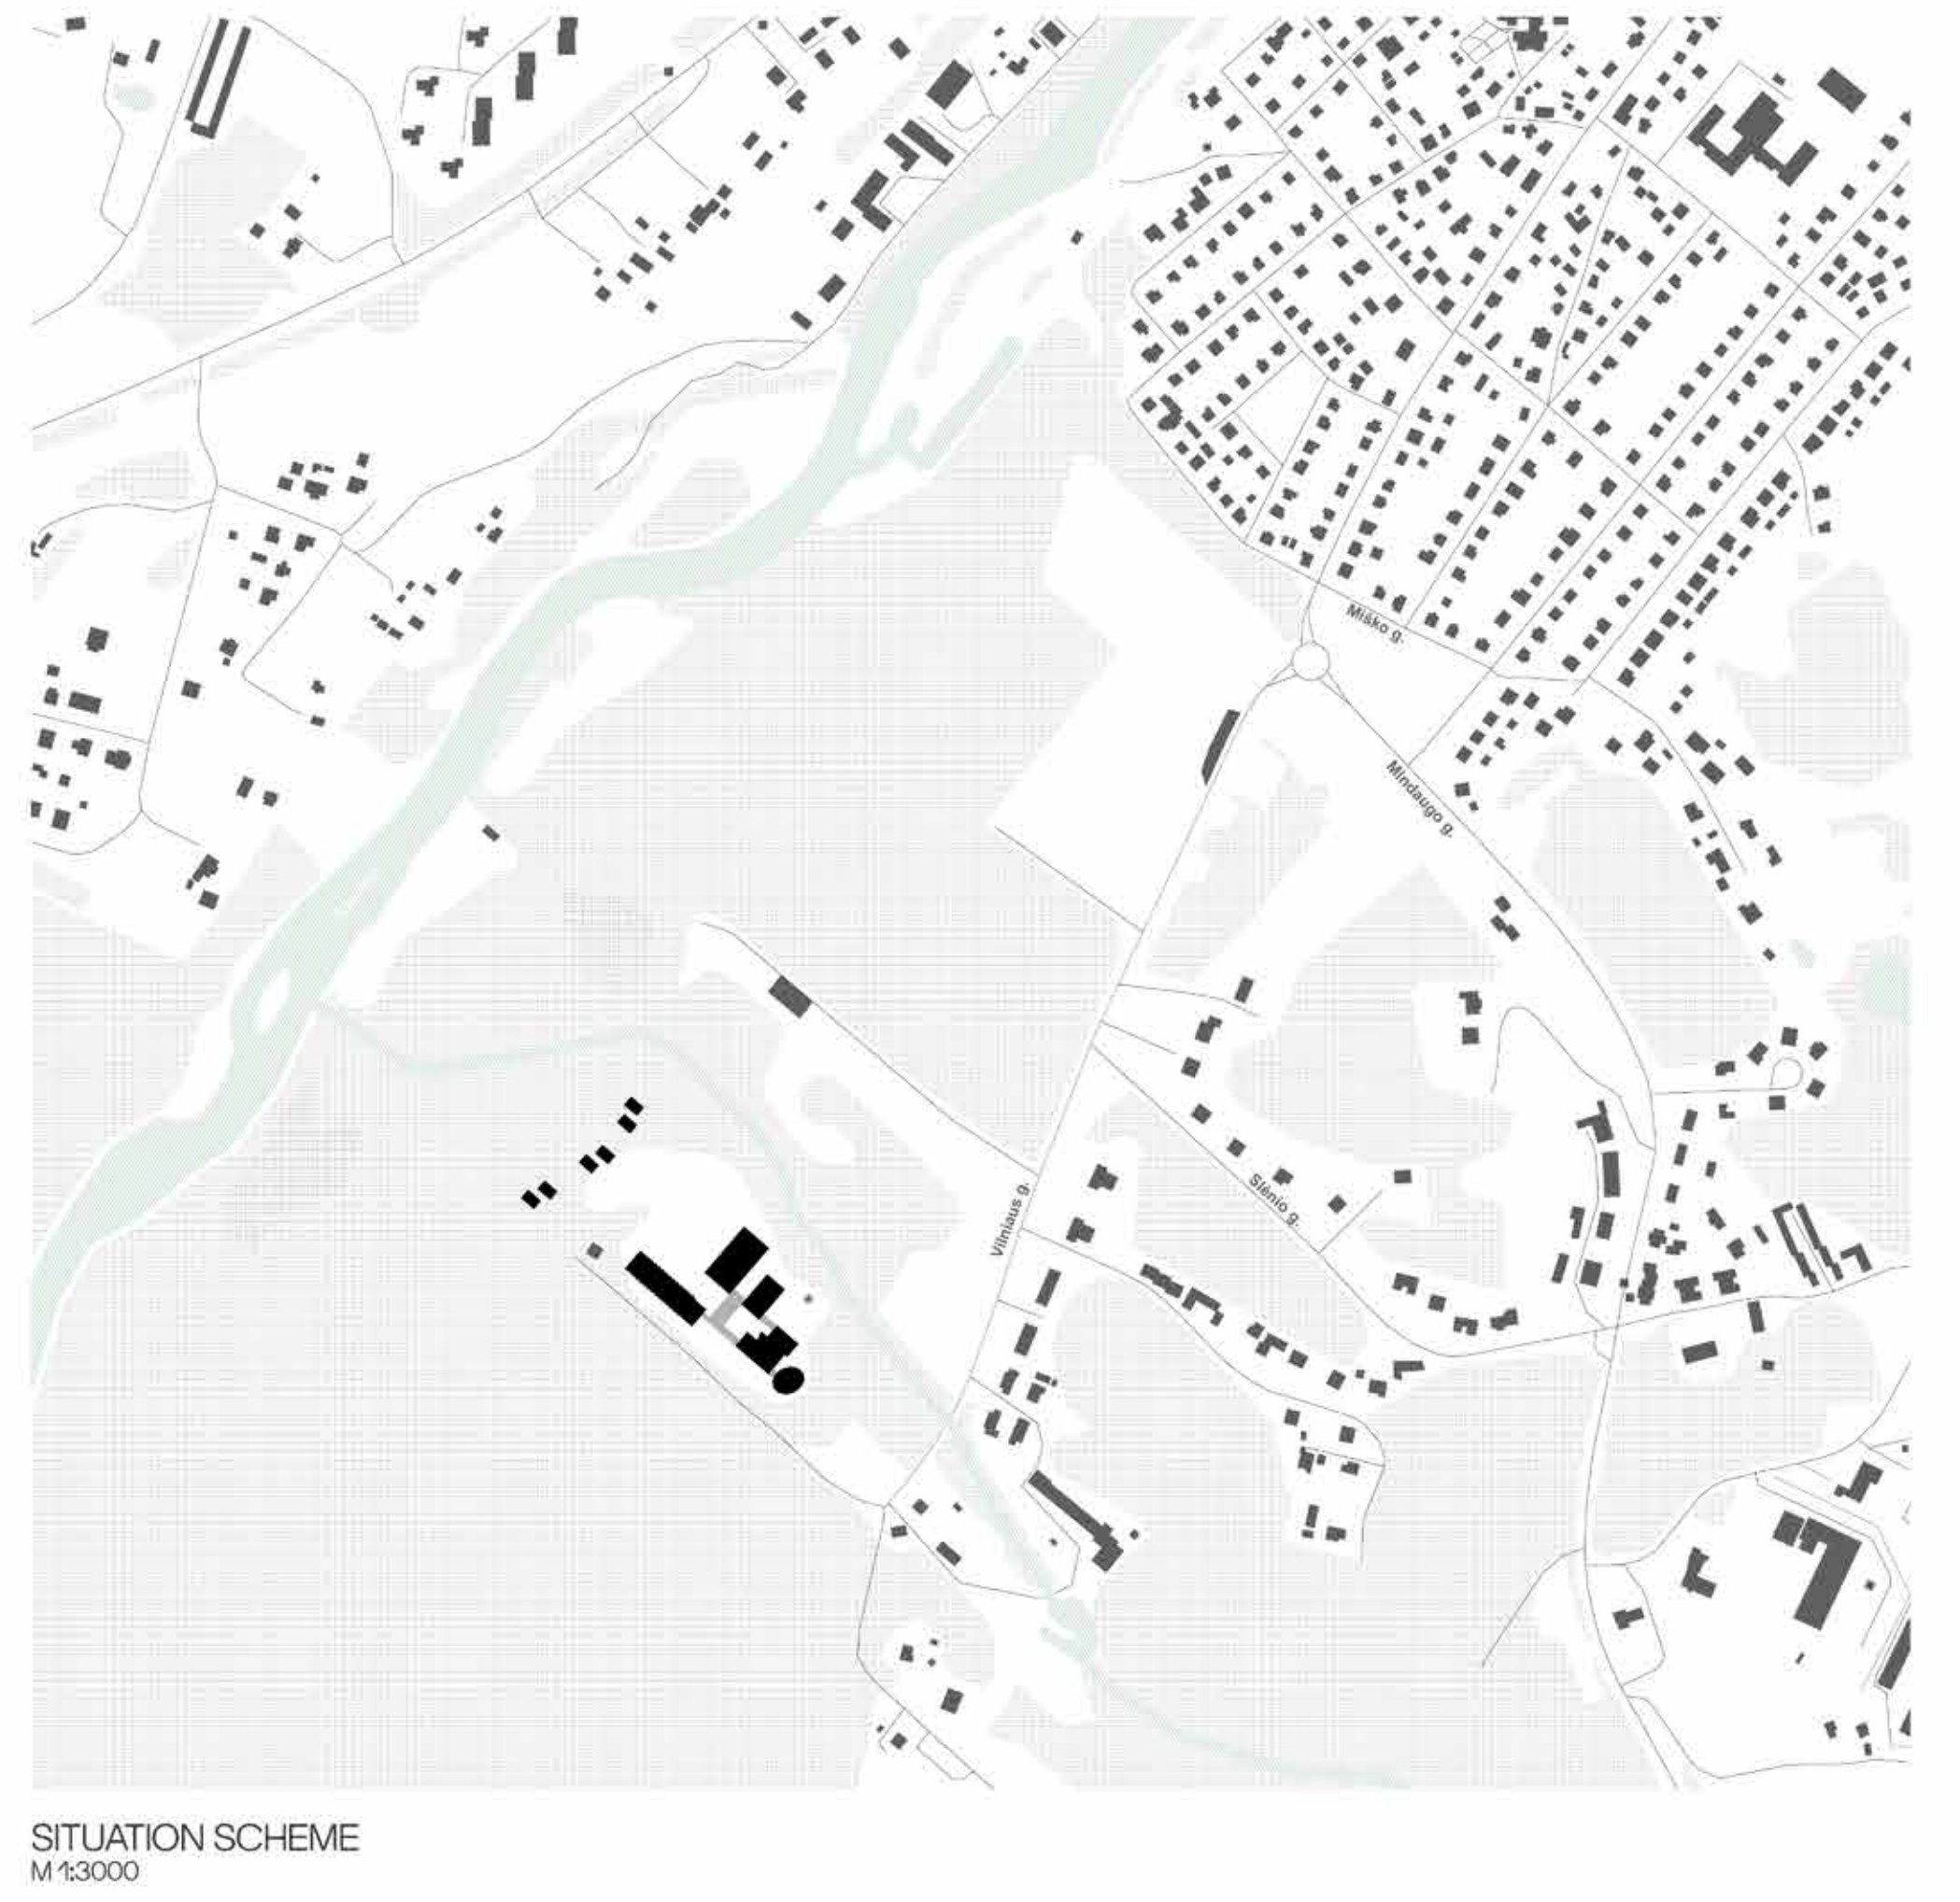

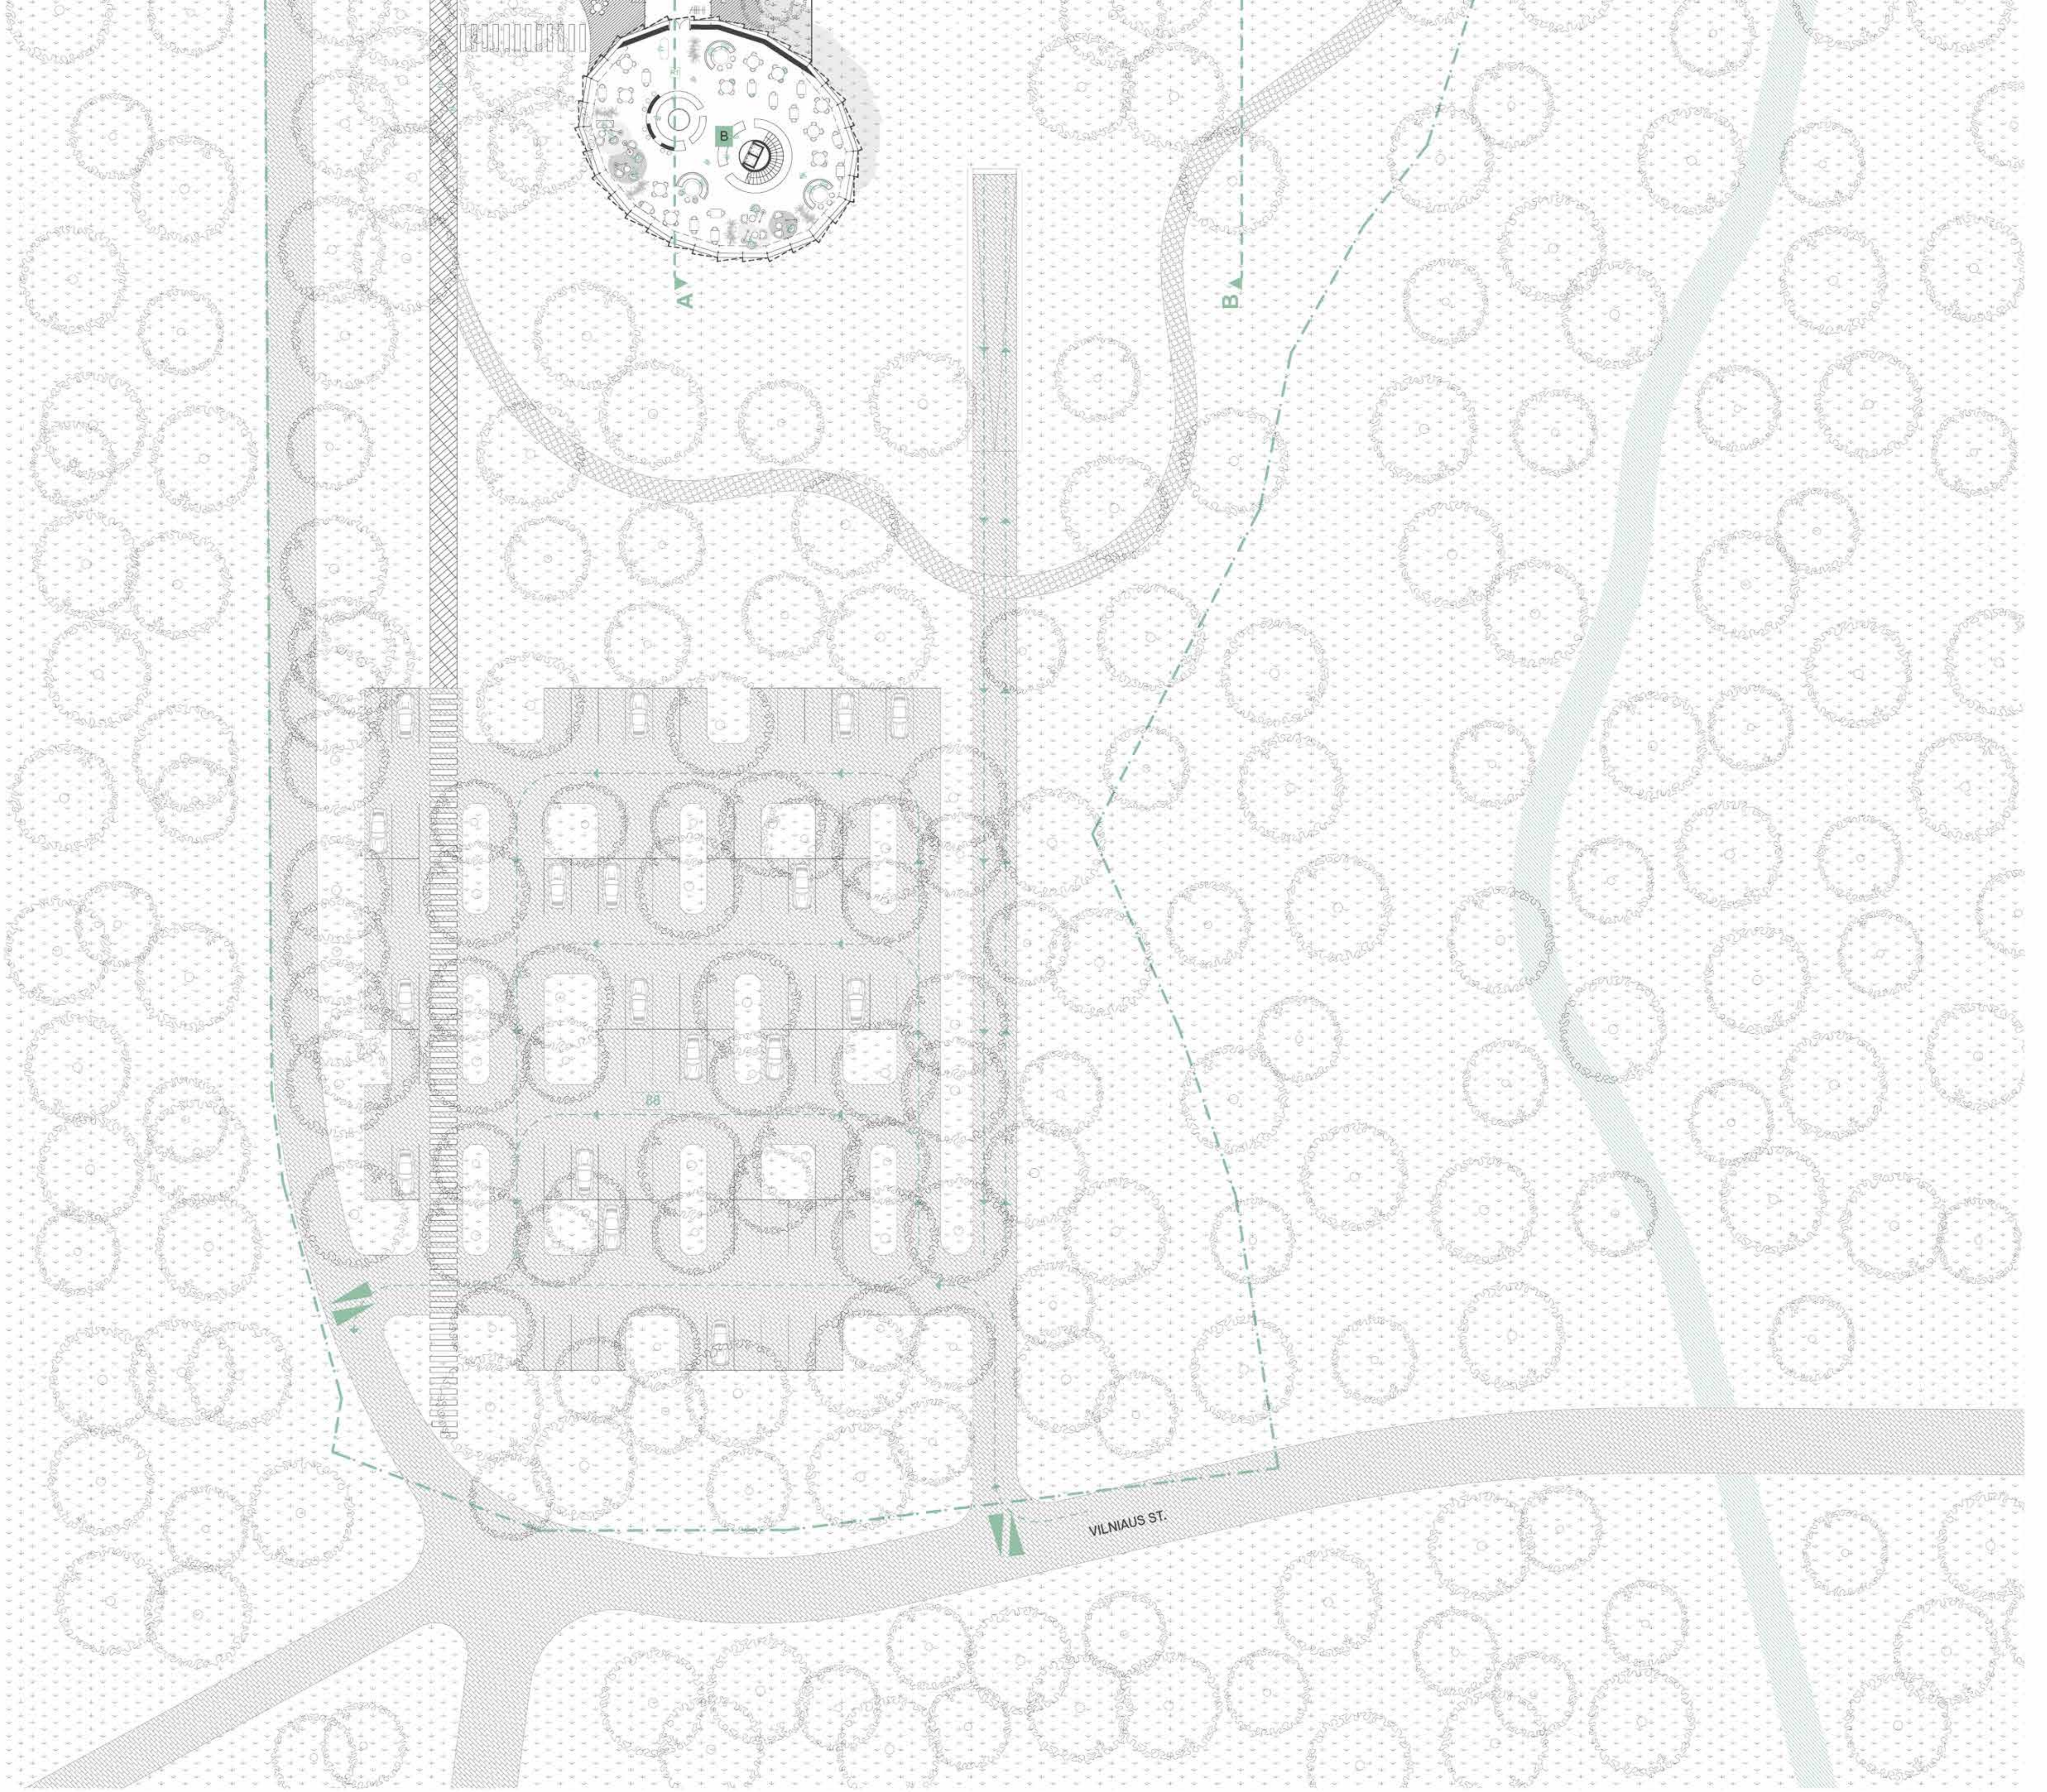

SITE PLAN / GROUND FLOOR PLAN
M 1:300



SECTION A-A
M 1:300



EAST ELEVATION



